



THIS DRAWING IS PROTECTED BY COPYRIGHT - FIGURED DIMENSIONS ONLY TO BE TAKEN FROM THIS DRAWING. DIMENSIONS TO BE CHECKED ON SITE AND ANY DISCREPANCIES REPORTED TO THE ARCHITECT IMMEDIATELY.
 PURPOSE OF ISSUE: (A)FOR COMMENT / CO-ORDINATION (B)FOR INFORMATION (C)FOR APPROVAL (D)FOR TENDER (E)FOR CONSTRUCTION (F)FINAL DESIGN DRAWING

Rev	Rev Date	Revision Description	Drawn/Checked	Purpose of Issue
A	17.05.2019	Room items added.	LK/MH	A
B	14.06.2019	Basin position revised between consumption and equipment stores.	JD/MH	A

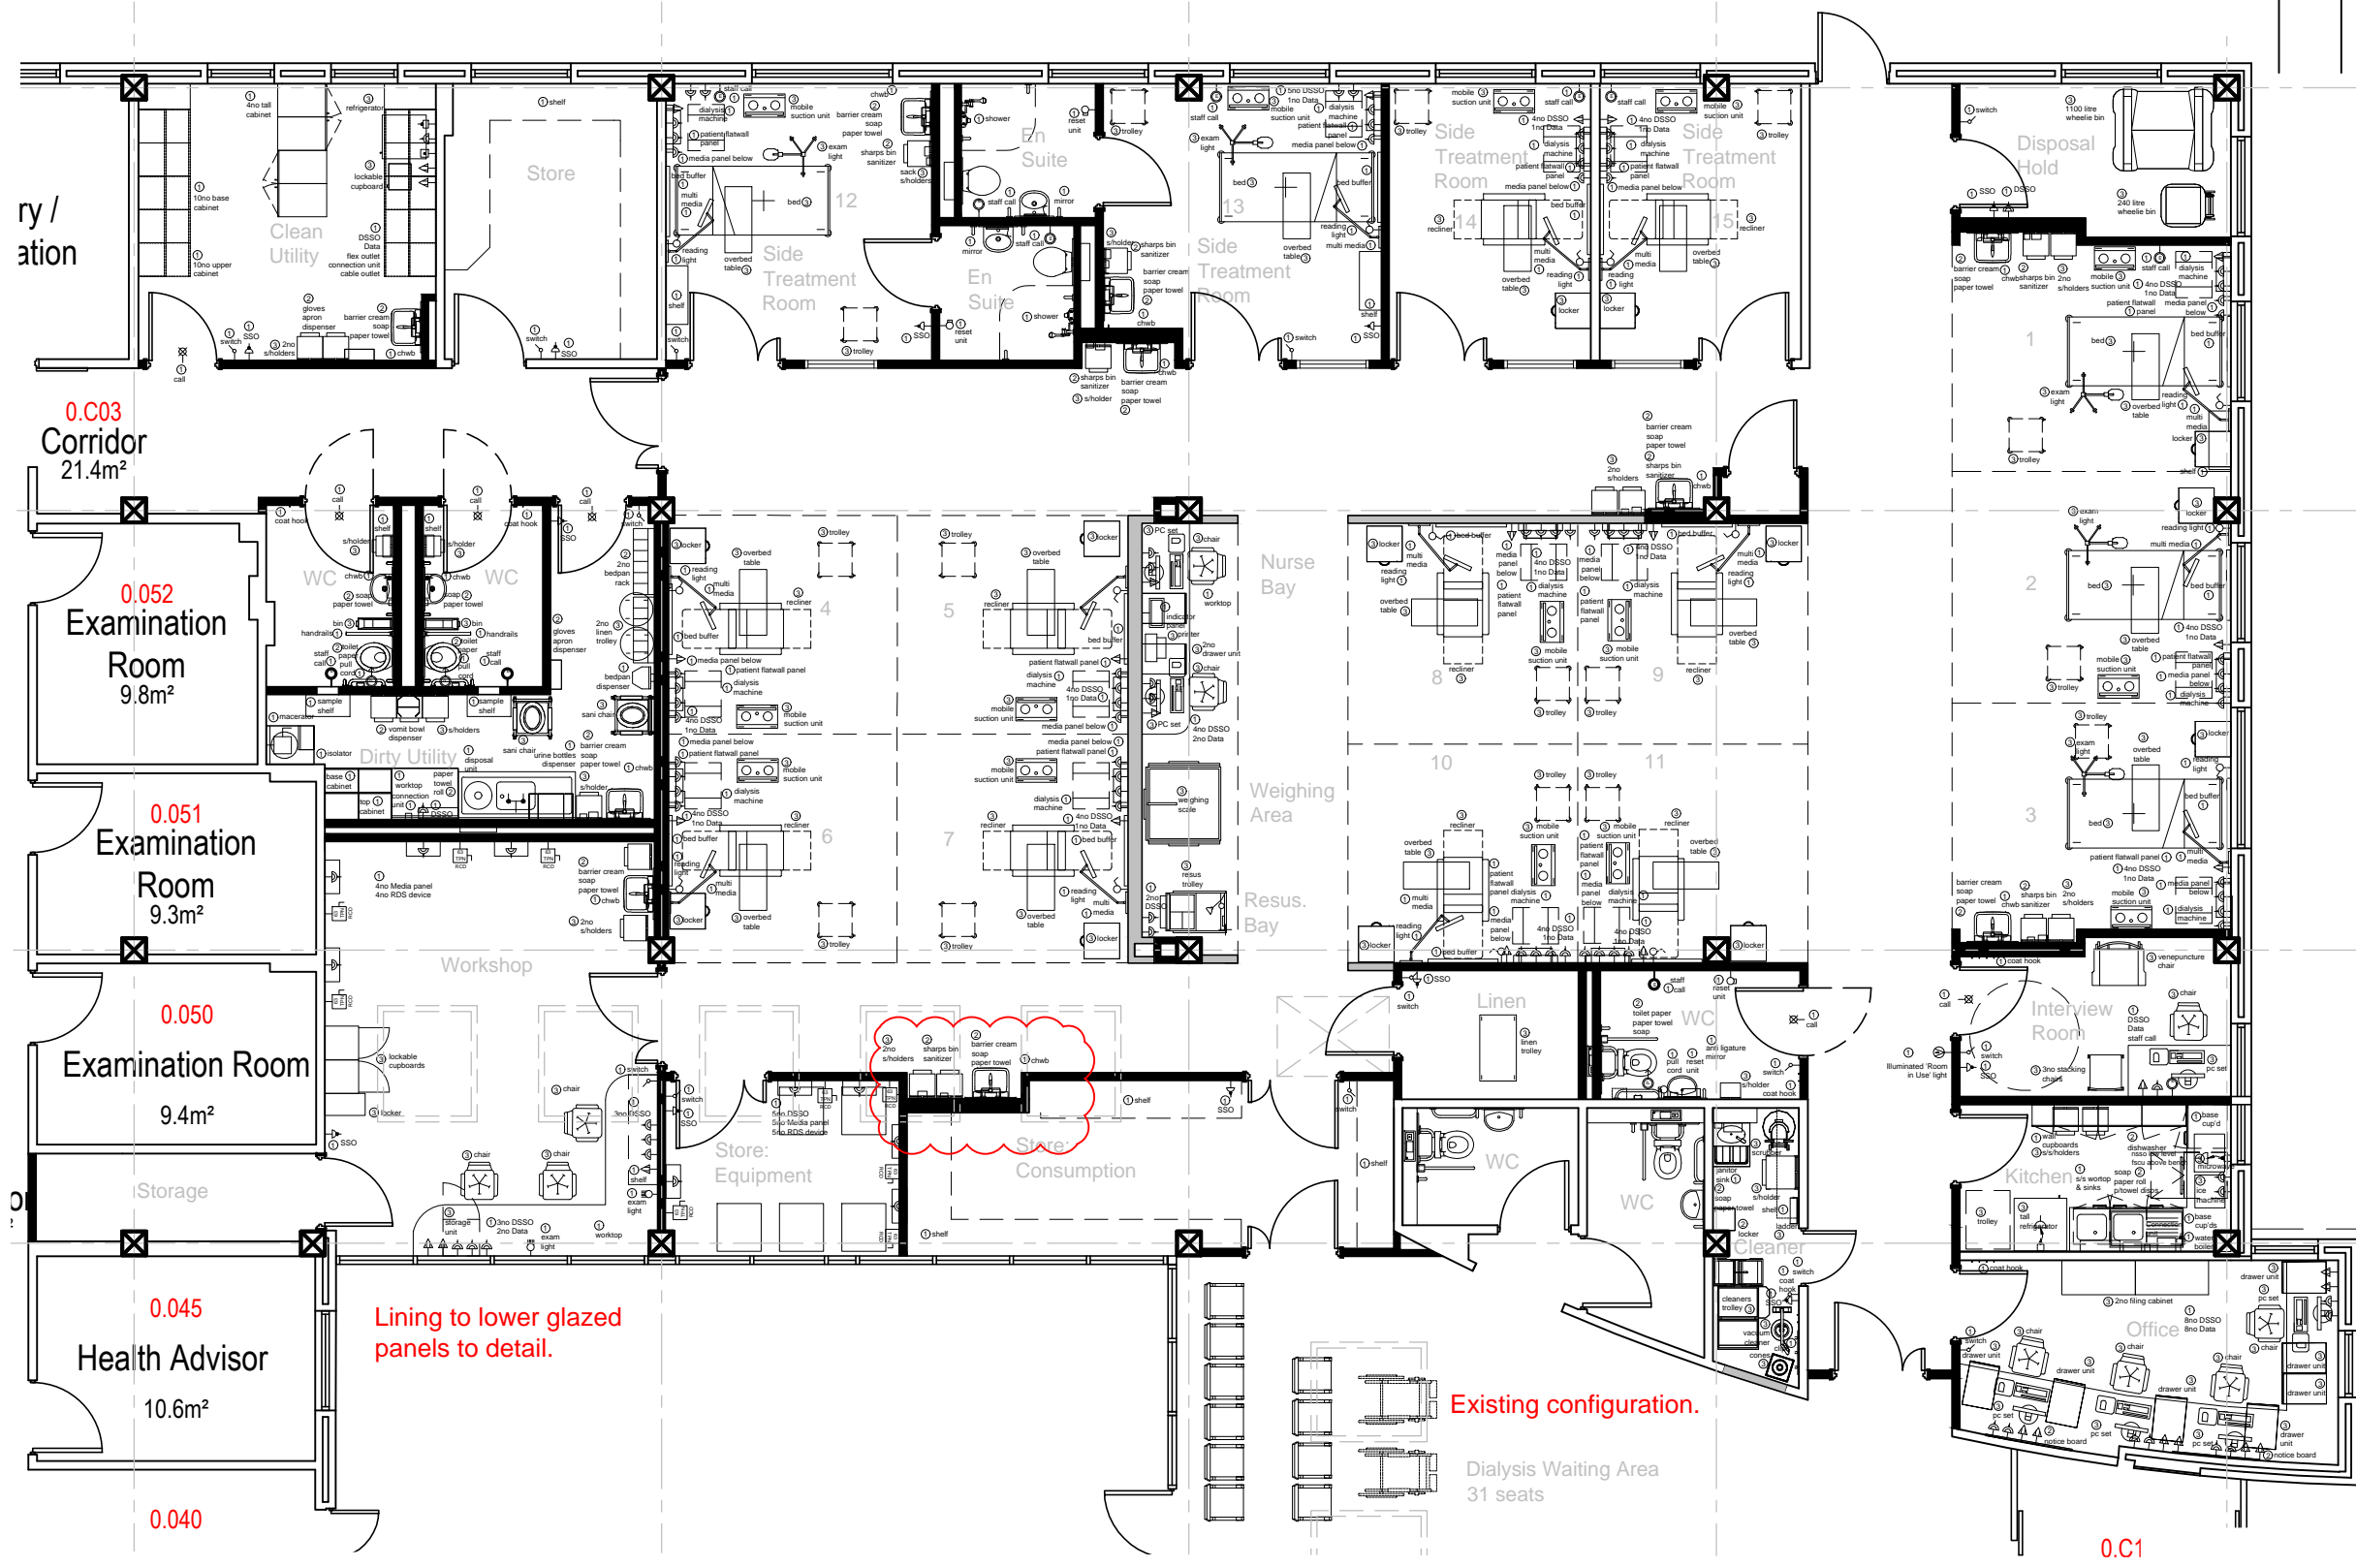

- LEGEND:**
- Group ① Contractor supply & fix
 - Group ② Client supply & contractor fix
 - Group ③ Client supply & fix

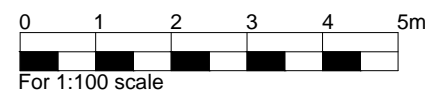

WORK IN PROGRESS - FOR COMMENT

Loaded Plan 1 Ground Floor Option 2	17039 JOB NUMBER	(01)023 DRAWING NUMBER	B REV
St George's University Hospital Renal Feasibility	May 2019 DATE	1:100@A3 SCALE	

Ansell & Bailey LLP Chartered Architects 17 Bowling Green Lane London EC1R 0QB 020 7387 0141 architects@ansellandbailey.com

ANSELL + BAILEY