



THIS DRAWING IS PROTECTED BY COPYRIGHT - FIGURED DIMENSIONS ONLY TO BE TAKEN FROM THIS DRAWING. DIMENSIONS TO BE CHECKED ON SITE AND ANY DISCREPANCIES REPORTED TO THE ARCHITECT IMMEDIATELY.

Rev	Rev Date	Revision Description	Drawn/Checked	Purpose of Issue

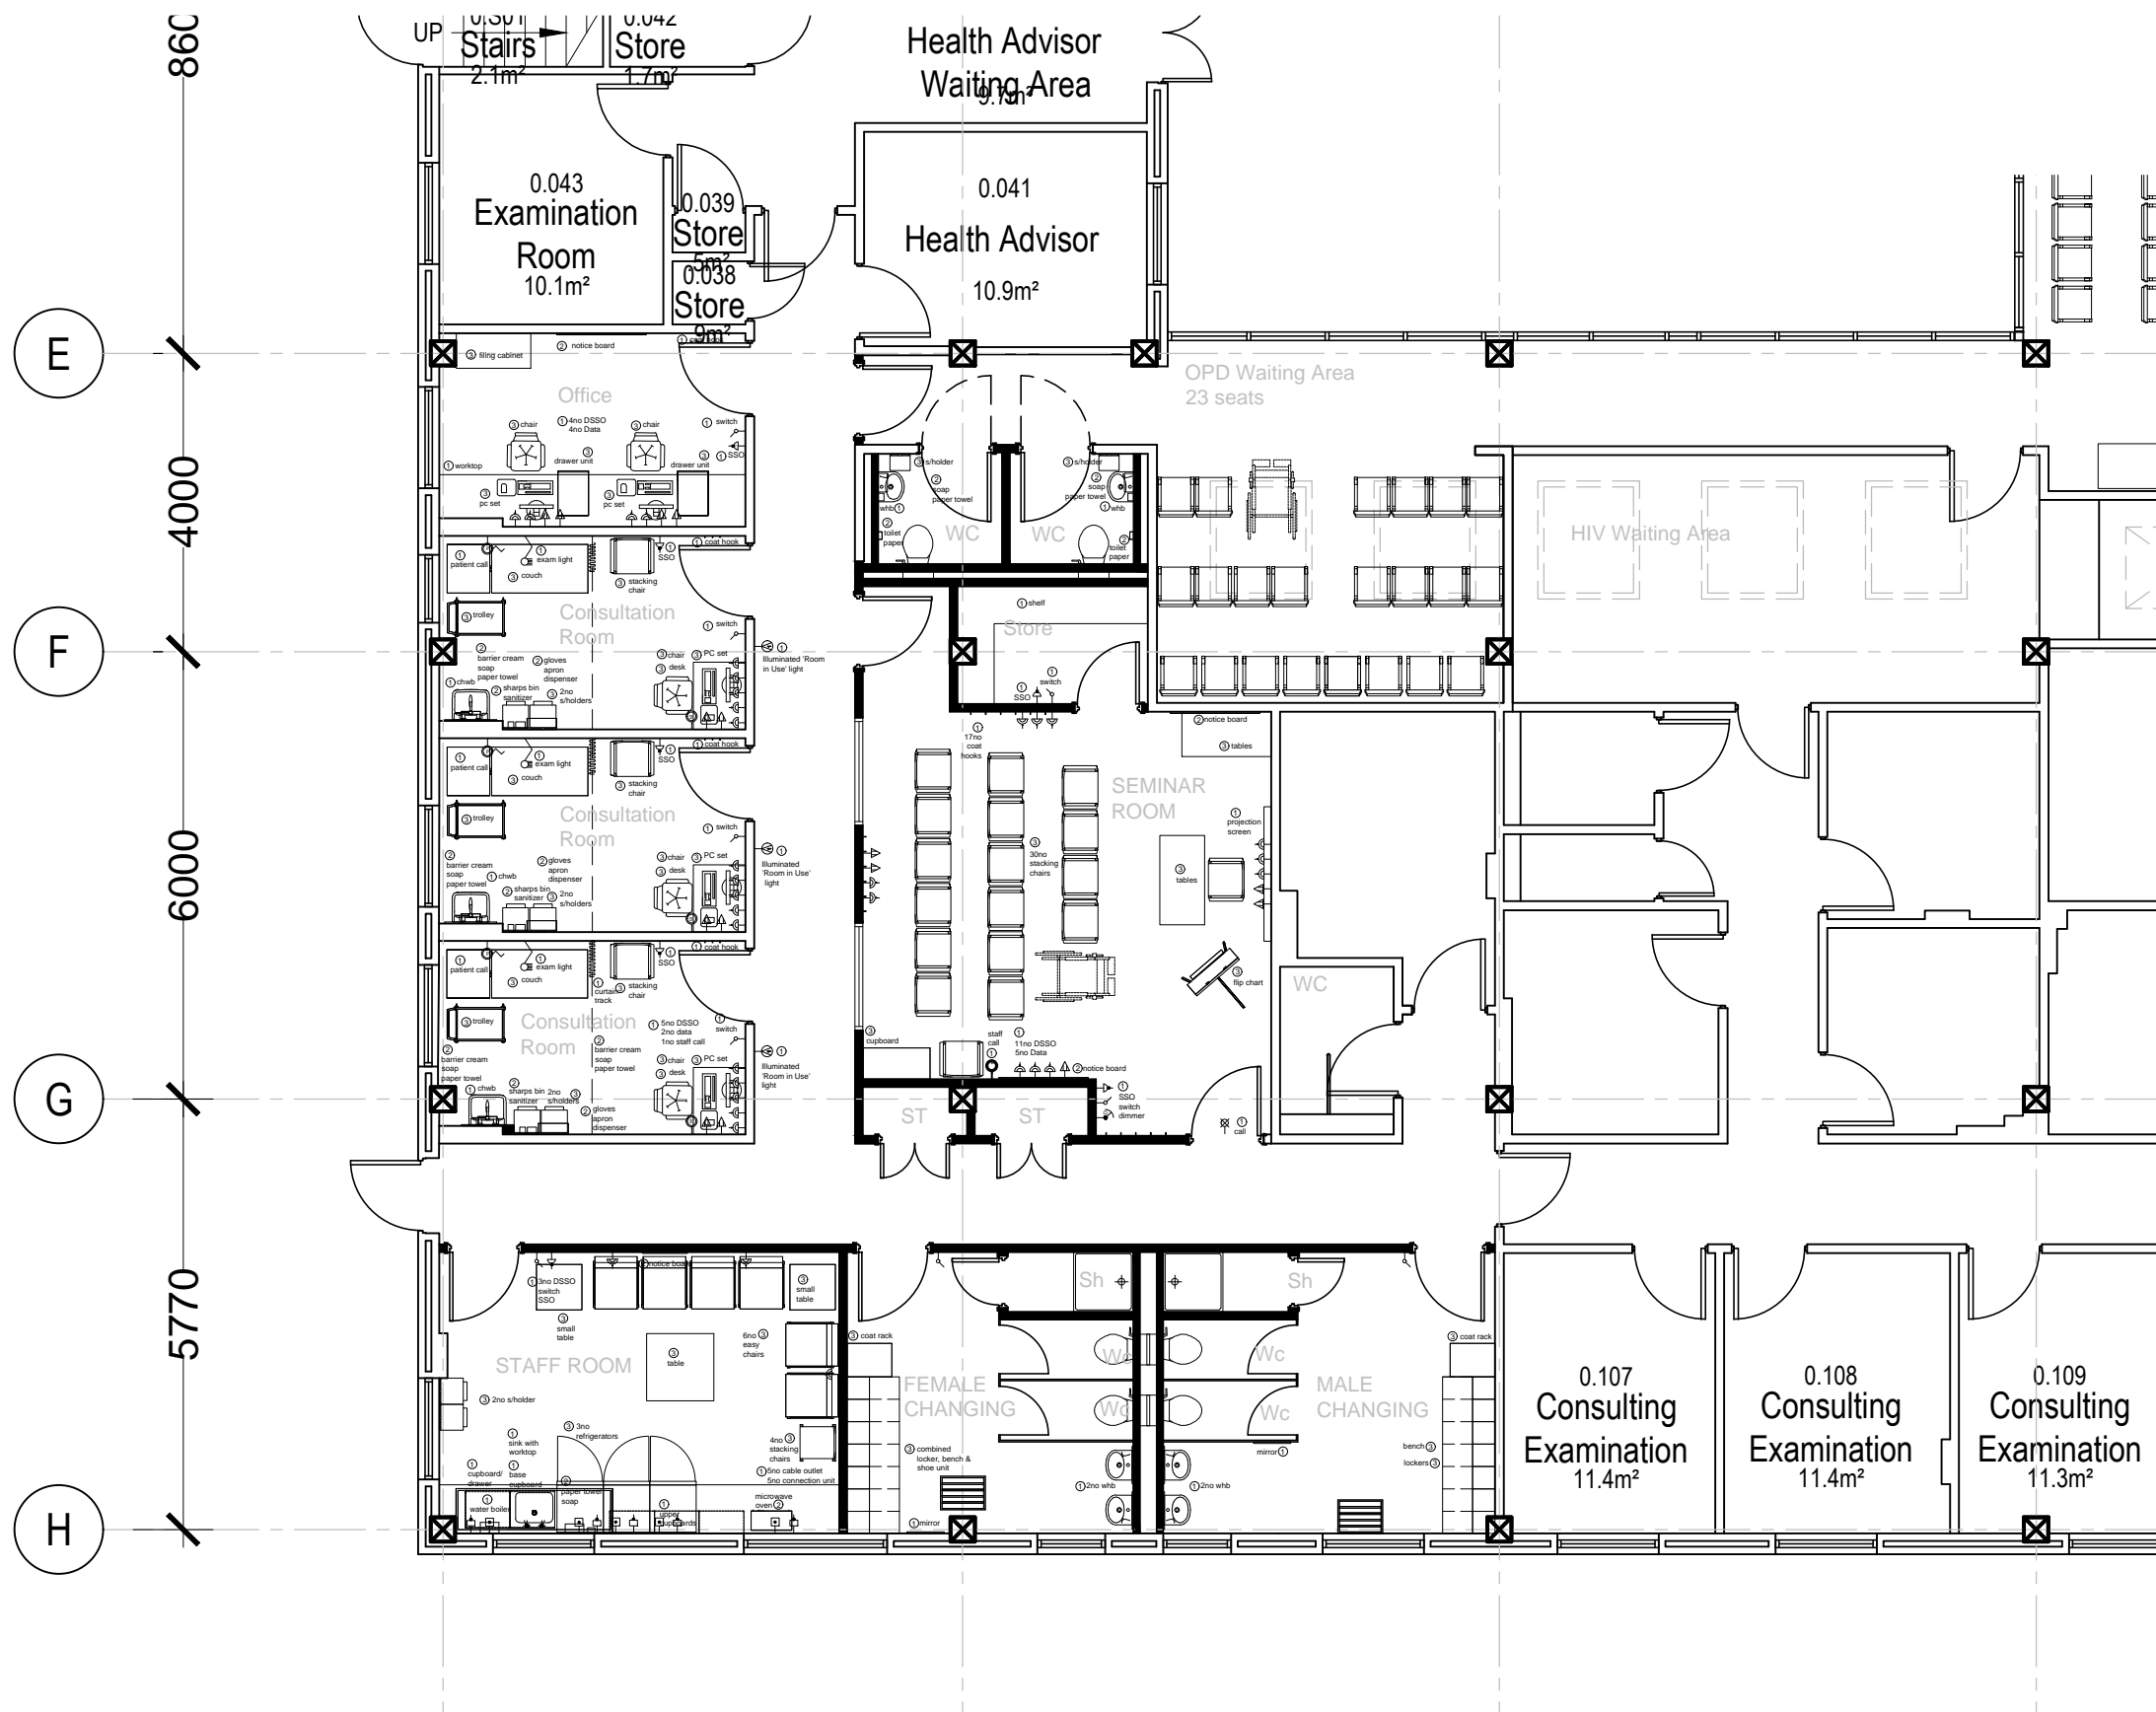

LEGEND:

- Group ① Contractor supply & fix
- Group ② Client supply & contractor fix
- Group ③ Client supply & fix

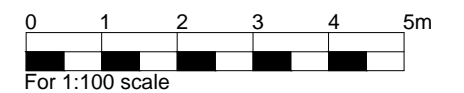

WORK IN PROGRESS - FOR COMMENT

Loaded Plan 2 Ground Floor Option 2	17039 JOB NUMBER	(01)024 DRAWING NUMBER	/ REV
St George's University Hospital Renal Feasibility	May 2019 DATE	1:100@A3 SCALE	

Ansell & Bailey LLP Chartered Architects 17 Bowling Green Lane London EC1R 0QB 020 7387 0141 architects@ansellandbailey.com